


**Notes:**



1. Predrilled for Transmission Standards 2-10, 2-20, and 2-40. Other configurations may require field drilling.
2. See the latest version of the Cowlitz PUD *Technical Specification for Wood Pole Equivalent Ductile Iron Utility Poles* for requirements regarding material, markings, and testing.
3. **Any proposed deviation from this standard shall be clearly indicated by manufacturer at time of quotation.**


<p><b>STANDARDS</b></p> <p><b>PUBLIC UTILITY DISTRICT NO. 1</b>  <small>Cowlitz County, Washington          961 12th Avenue          Longview, Washington</small></p>	<p><b>MATERIAL STANDARDS</b></p> <p><b>TRANSMISSION POLES</b></p> <p><b>60-115 FT CLASS H2-H3, DUCTILE IRON</b></p>	<table border="1" style="width: 100%; border-collapse: collapse;"> <thead> <tr> <th>REV</th> <th>DATE</th> <th>DESCRIPTION</th> </tr> </thead> <tbody> <tr> <td>0</td> <td>10/22/25</td> <td>Initial release</td> </tr> <tr> <td>1</td> <td>11/03/25</td> <td>Added holes for jumper posts, transformers, twiggys</td> </tr> </tbody> </table>	REV	DATE	DESCRIPTION	0	10/22/25	Initial release	1	11/03/25	Added holes for jumper posts, transformers, twiggys	<p>Std/Dwg No.</p> <p><b>12-32 (1 of 3)</b></p>
REV	DATE	DESCRIPTION										
0	10/22/25	Initial release										
1	11/03/25	Added holes for jumper posts, transformers, twiggys										
<p>Designed</p> <p>D. Tuominen</p>	<p>Checked</p> <p>C. Baiert D. Thomas</p>	<p>Standards Approved</p> <p><i>[Signature]</i></p>										

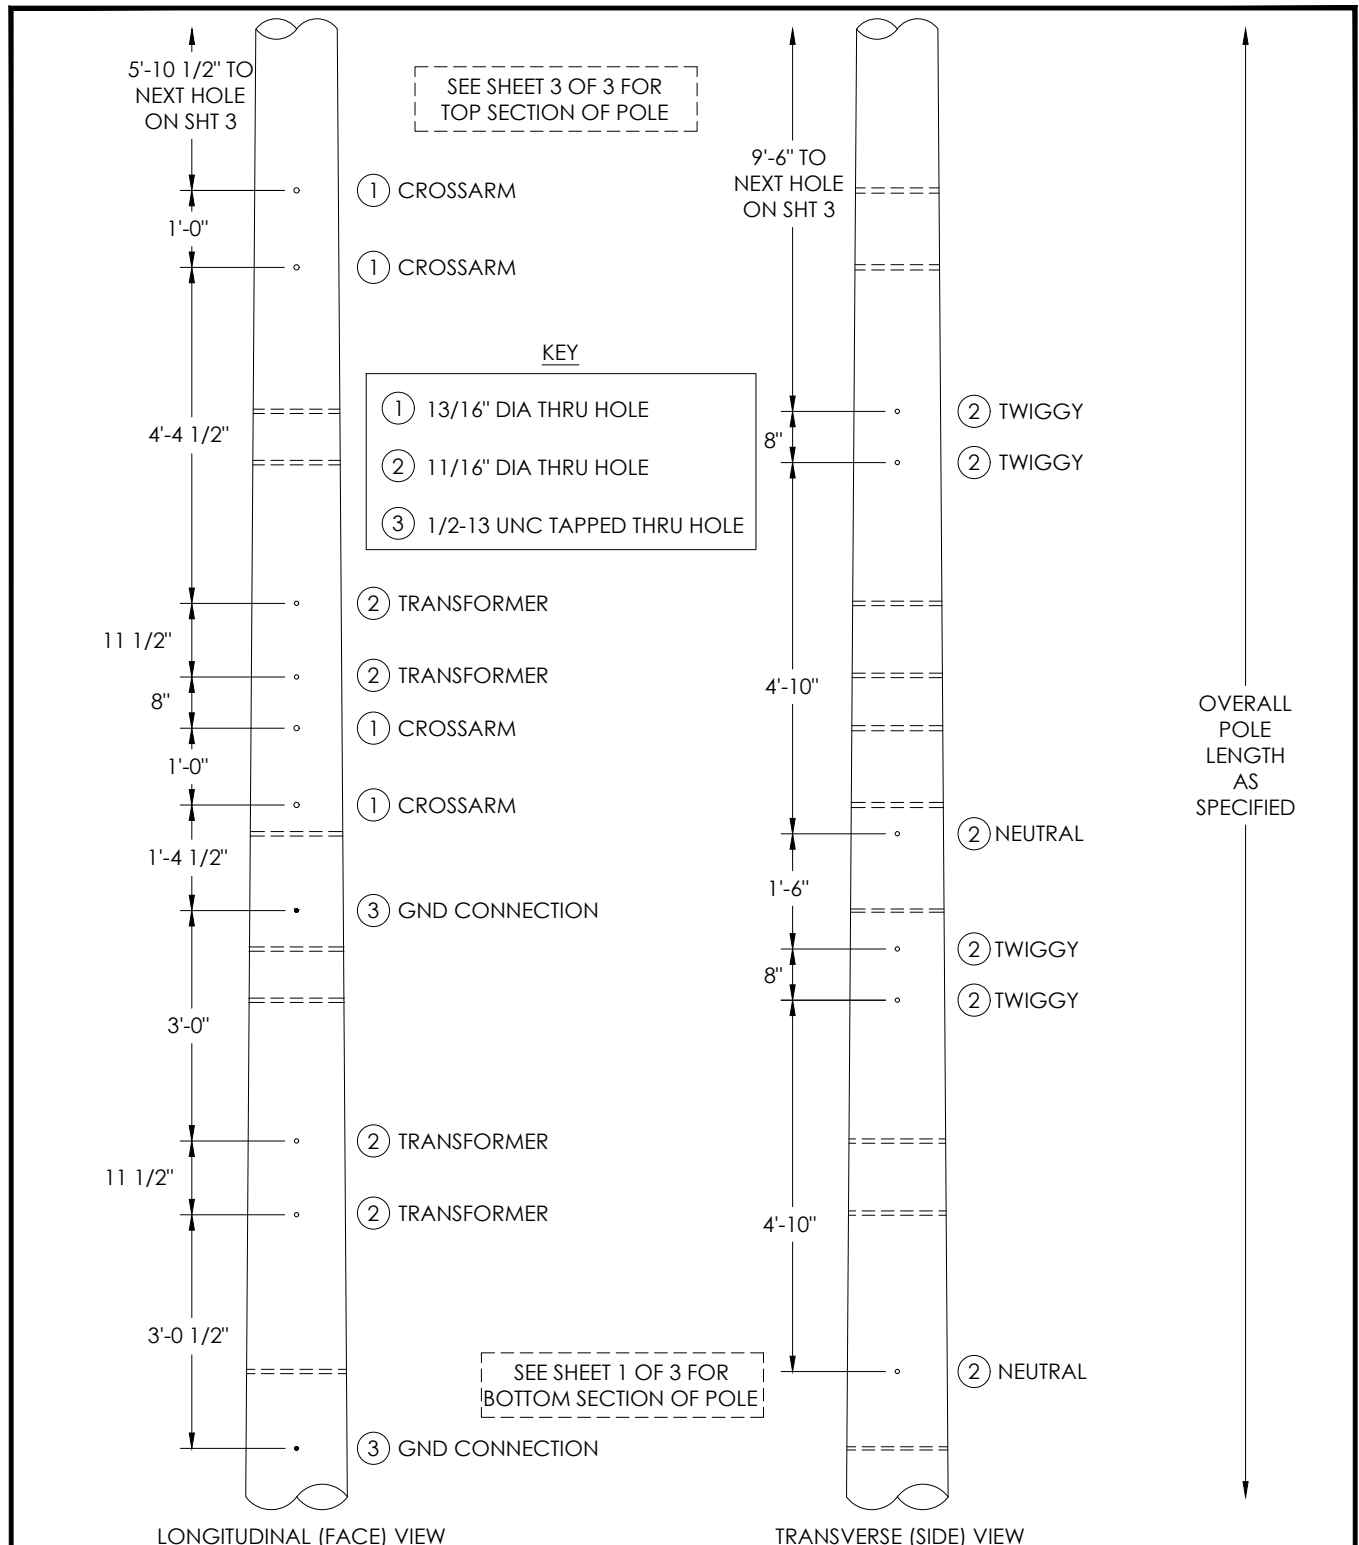





Notes:

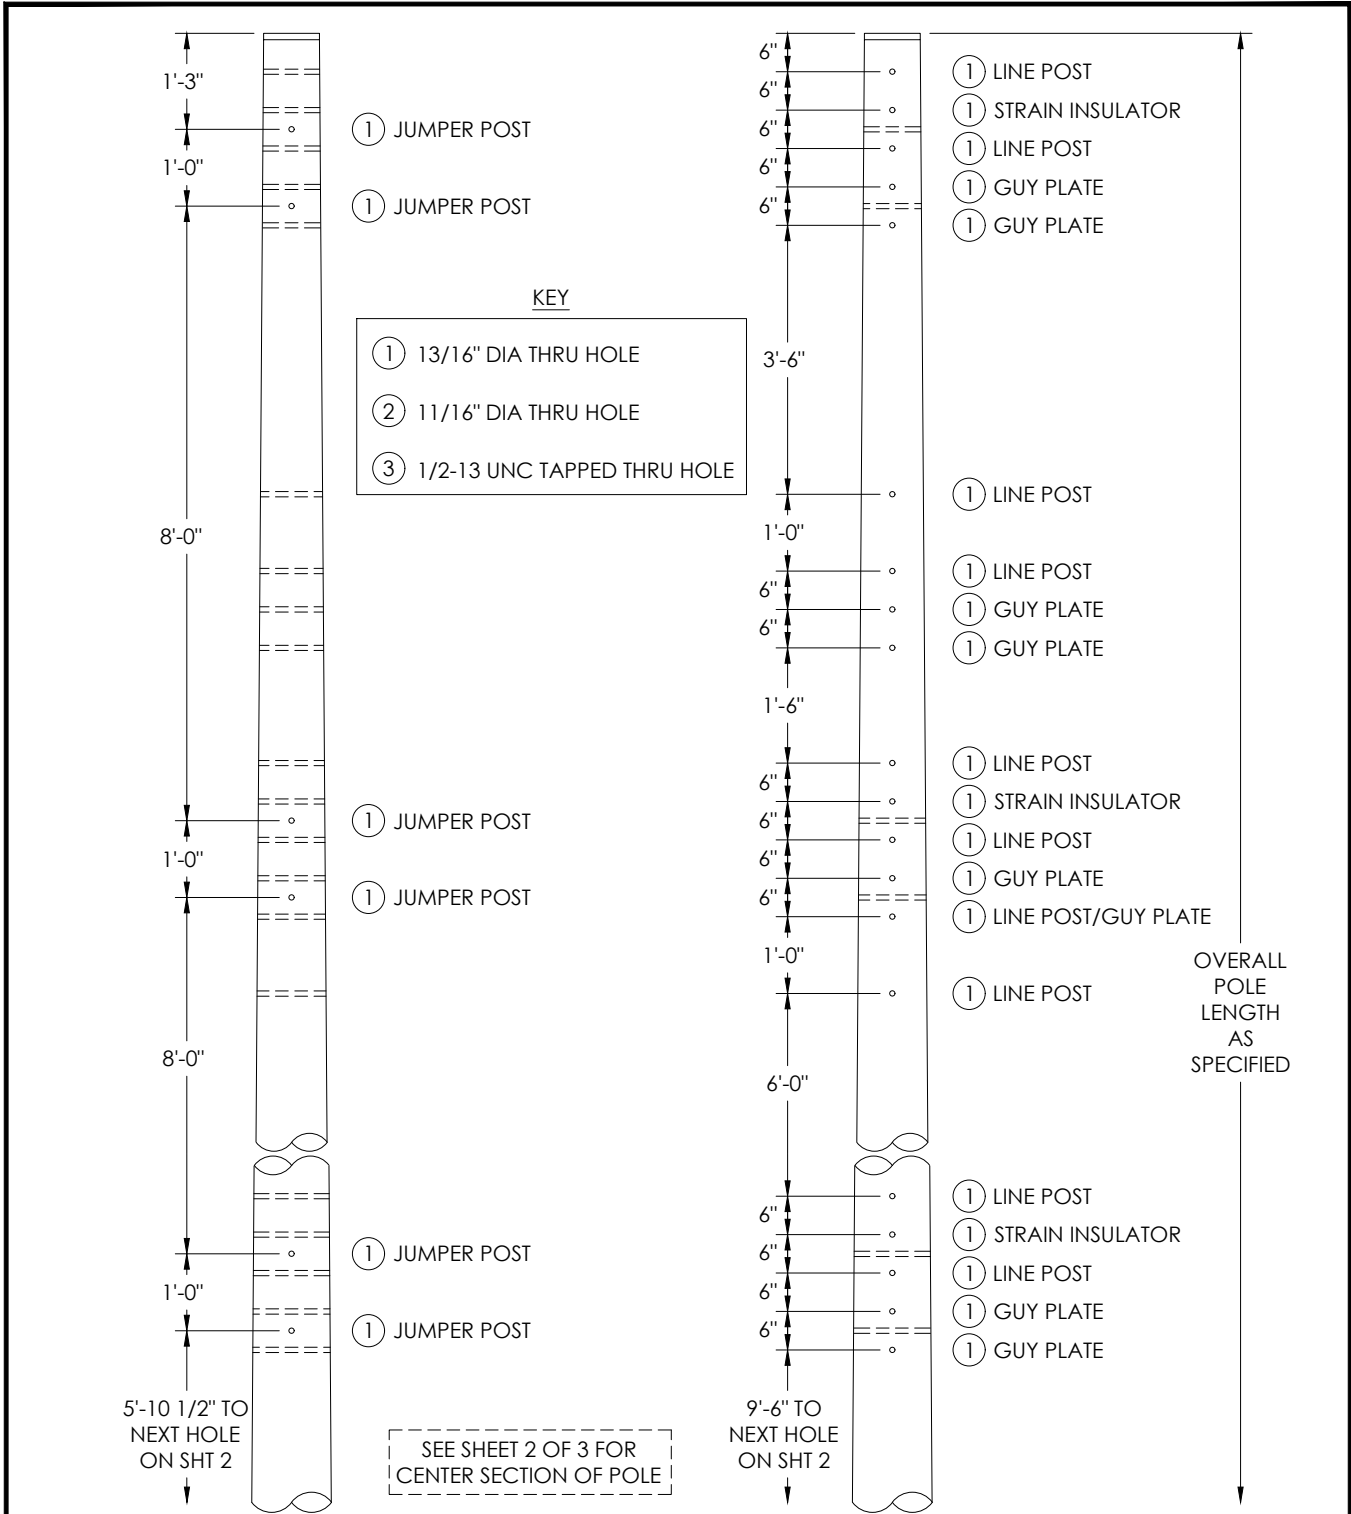1. Predrilled for Transmission Standards 2-10, 2-20, and 2-40. Other configurations may require field drilling.
2. See the latest version of the Cowlitz PUD *Technical Specification for Wood Pole Equivalent Ductile Iron Utility Poles* for requirements regarding material, markings, and testing.
3. Any proposed deviation from this standard shall be clearly indicated by manufacturer at time of quotation.

STANDARDS		MATERIAL STANDARDS		REV	DATE	DESCRIPTION
 <p>PUBLIC UTILITY DISTRICT NO. 1 Cowlitz County, Washington 961 12th Avenue Longview, Washington</p>	<p>60-115 FT CLASS H2-H3, DUCTILE IRON</p>	0	10/22/25	Initial release		
		1	11/03/25	Added holes for jumper posts, transformers, twiggys		
Designed	Checked	Standards Approved	Std/Dwg No.			
D. Tuominen	C. Baiert D. Thomas		12-32 (2 of 3)			



- Notes:
- LONGITUDINAL (FACE) VIEW**  
1. Predrilled for Transmission Standards 2-10, 2-20, and 2-40. Other configurations may require field drilling.
  - TRANSVERSE (SIDE) VIEW**  
2. See the latest version of the Cowlitz PUD *Technical Specification for Wood Pole Equivalent Ductile Iron Utility Poles* for requirements regarding material, markings, and testing.
  3. Any proposed deviation from this standard shall be clearly indicated by manufacturer at time of quotation.

 <p><b>PUBLIC UTILITY DISTRICT NO. 1</b> Cowlitz County, Washington 961 12th Avenue Longview, Washington</p>	<b>STANDARDS</b>		<b>MATERIAL STANDARDS</b> <b>TRANSMISSION POLES</b> <b>60-115 FT CLASS H2-H3, DUCTILE IRON</b>		<table border="1"> <thead> <tr> <th>REV</th> <th>DATE</th> <th>DESCRIPTION</th> </tr> </thead> <tbody> <tr> <td>0</td> <td>10/22/25</td> <td>Initial release</td> </tr> <tr> <td>1</td> <td>11/03/25</td> <td>Added holes for jumper posts, transformers, twiggy's</td> </tr> </tbody> </table>	REV	DATE	DESCRIPTION	0	10/22/25	Initial release	1	11/03/25	Added holes for jumper posts, transformers, twiggy's
	REV	DATE	DESCRIPTION											
0	10/22/25	Initial release												
1	11/03/25	Added holes for jumper posts, transformers, twiggy's												
<table border="1"> <tr> <td>Designed D. Tuominen</td> <td>Checked C. Baiert D. Thomas</td> <td>Standards Approved </td> <td>Std/Dwg No. <b>12-32 (3 of 3)</b></td> </tr> </table>	Designed D. Tuominen	Checked C. Baiert D. Thomas	Standards Approved 	Std/Dwg No. <b>12-32 (3 of 3)</b>										
Designed D. Tuominen	Checked C. Baiert D. Thomas	Standards Approved 	Std/Dwg No. <b>12-32 (3 of 3)</b>											